




NORTH OCEAN STREET

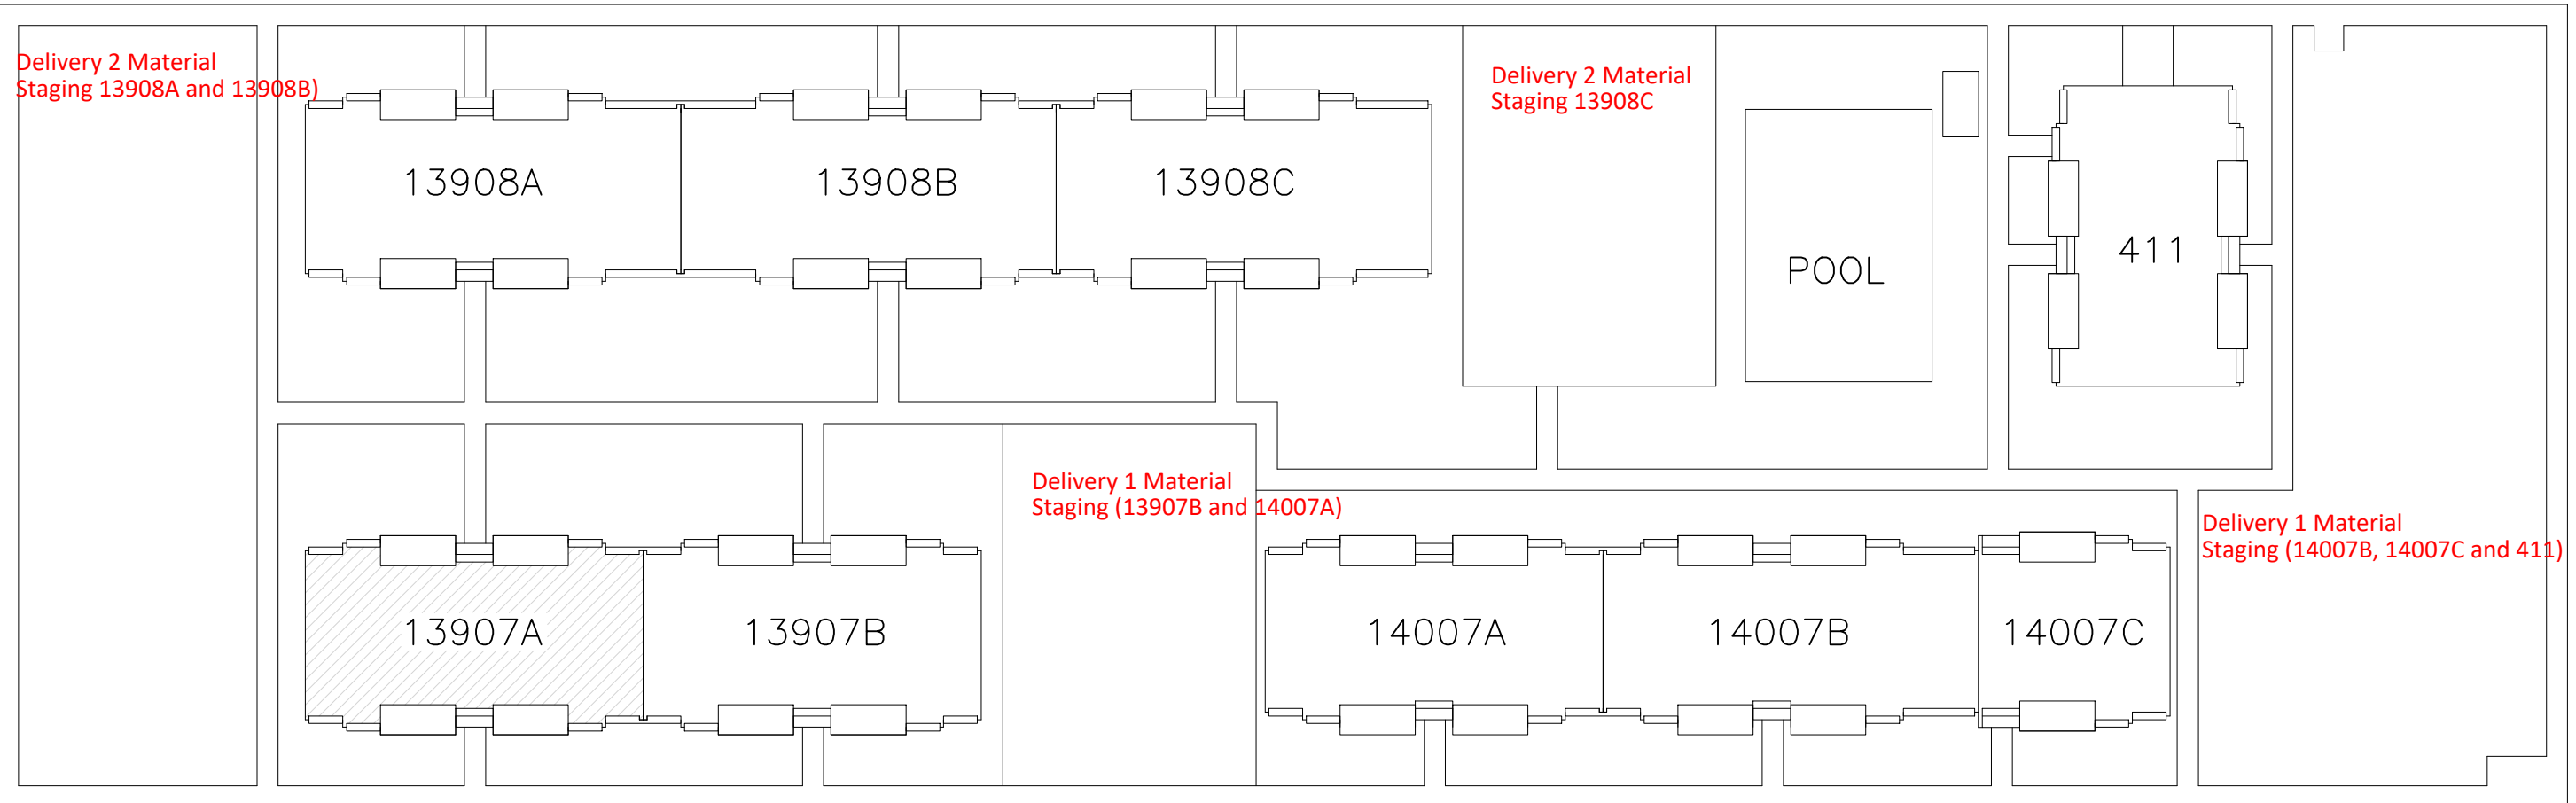

139TH STREET

140TH STREET

SAND DUNE STREET

**General Notes:**

1. Dumpsters to be staged on street adjacent to building in progress.
2. Port-o-pot to be staged in parking lots and move around as work progresses.
3. There will be two (2) main material deliveries.
4. Telescopic forklift to be onsite and move around as work progresses.

SCALE: NONE

JOB NO. W3-1116

DATE: 3/29/2024

SITE PLAN

APPROVED BY: KIRK R. PARSONS

TIBURON CONDOMINIUM  
OCEAN CITY, MARYLAND

DRAWN BY: TRP

REVISED:

DRAWING NO: 1.0

